


Parcel: 71-01589-003

Year: 2023

LARRY LINDBERG

Tuscarawas County Auditor | Tuscarawas County, Ohio

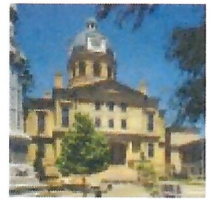

SUMMARY

Table with property details: Deeded Name (WOLFORD JUDITH A), Owner, Taxpayer, Land Use (511-SINGLE FAMILY DWELLING - UNPLATTED 0 - 9.99 ACRES), School District (7906-NEW PHIL. SD), Location (373 SW MAY VALLEY RD), Acres (8.3390), Map Number Sold, Legal (3 8 4 PR 25 8.339A), Routing Number (14010), Sales Amount (153,000.00).

VALUE

Table with 2 columns: District (71-YORK TWP-NEW PHILADELPHIA SD), Land Use (511-SINGLE FAMILY DWELLING - UNPLATTED 0 - 9.99 ACRES).

CURRENT CHARGES

Table with 2 columns: Full Rate (70.800000), Effective Rate (45.461285), Qualifying Rate (35.074581).

Table with 3 columns: Category (Land, Improvement, Total, CAUV, Homestead, OOC, Taxable), Appraised, Assessed.

Table with 5 columns: Category (Tax, Special, Total, Paid, Due), Prior, First, Second, Total.

FUTURE CHARGES

Table with 3 columns: Type (Special Assessments), Description (C980000000 MWCD), Amount (2.00).

TRANSFER HISTORY

Table with 5 columns: Date, Buyer/Seller, Deed Type/Volume/Page, Sales Amount/Conveyance #, Valid/Exempt, # of Properties.

LAND

Table with 4 columns: Type (HS-HOMESITE, RW-RIGHT OF WAY, WD3-WOODS), Dimensions, Description (Acres), Value.

DWELLING

Table with 5 columns: Card 1, Style (01-SINGLE FAMILY), Stories (1.00), Rec Room Area (0), Finished Basement (0), Rooms (5), Bed Rooms (2), Dining Rooms (0), Heating (1), Cooling (G-GOOD), Grade (1974), Fireplace Openings, Fireplace Stacks, Living Area, Total Area, Value.


OTHER IMPROVEMENT

| Card | Type | Year Built | Year Remodeled | Condition | Dimensions | Description | Size | Value |
|------|---------------------------|------------|----------------|-----------|------------|---------------------------|-------|--------|
| 1 | DFG-DETACHED FRAME GARAGE | 1987 | | A-AVERAGE | 14 X 18 | Length x Width (Optional) | 252 | 3,020 |
| 1 | DPG-DETACHED POLE GARAGE | 2008 | | G-GOOD | 30 X 40 | Length x Width (Optional) | 1,200 | 15,120 |
| 1 | SHED | 1979 | | A-AVERAGE | 8 X 12 | Length x Width (Optional) | 96 | 0 |
| 1 | SHED | 1987 | | A-AVERAGE | 10 X 12 | Length x Width (Optional) | 120 | 0 |
| | | | | | | | Total | 18,140 |

SKETCH

Card 1


| ID | Description | Size | Floor | Floor Area (ft ²) | Living Area (ft ²) |
|----|----------------------------------|-------|-------------|-------------------------------|--------------------------------|
| A | 1SB/B (1 STORY BRICK / BASEMENT) | 1,288 | First Floor | 1,963 | 1,963 |
| B | OFF (OPEN FRAME PORCH) | 120 | Basement | 1,288 | 0 |
| C | 1SFR (1 STORY FRAME) | 675 | Total | 3,251 | 1,963 |
| D | EFP (ENCLOSED FRAME PORCH) | 360 | | | |
| 1 | SHED | 96 | | | |
| 2 | DFG-DETACHED FRAME GARAGE | 252 | | | |
| 3 | DPG-DETACHED POLE GARAGE | 1,200 | | | |
| 4 | SHED | 120 | | | |

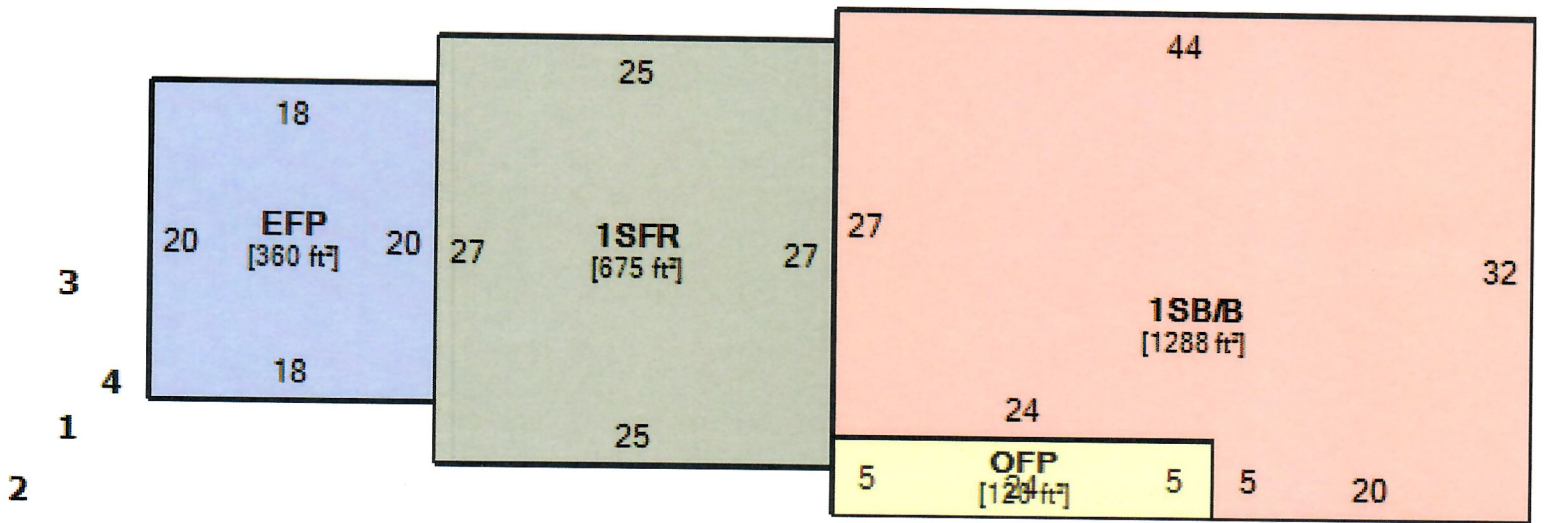




8/13/2024


1:4,000

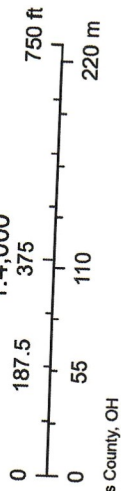

Tuscarawas County, OH

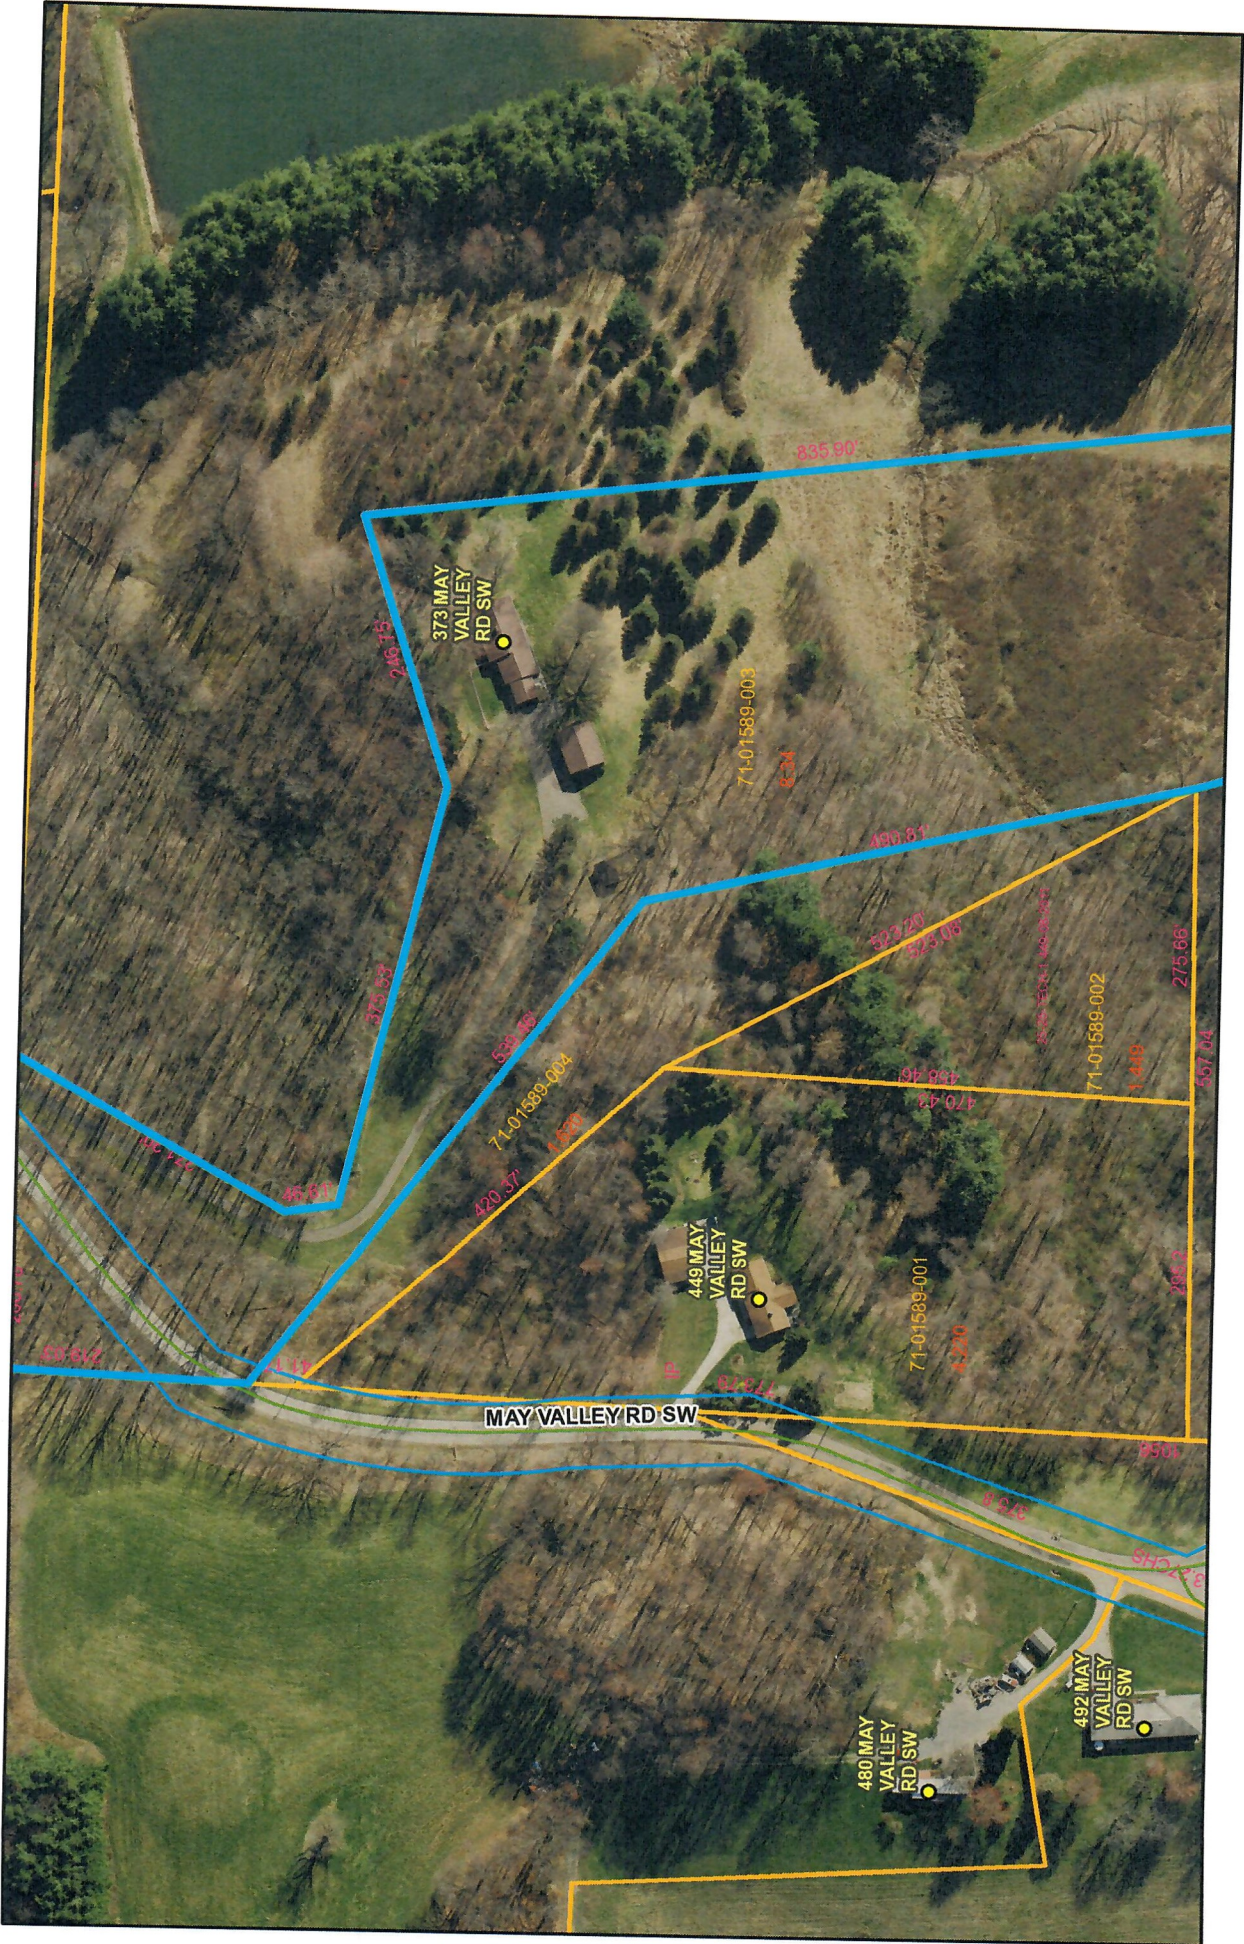


8/13/2024

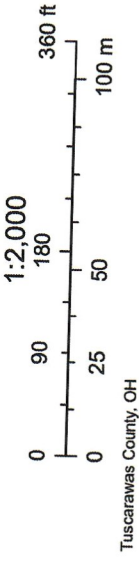

Parcel: 11-00008-001
LARRY LINDBERG

Year: 2023

Tuscarawas County Auditor | Tuscarawas County, Ohio

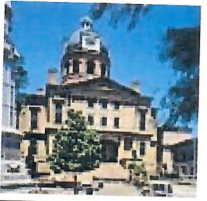

SUMMARY

| | | | | | |
|-----------------|---|------------|-------------|---|------------|
| Deeded Name | WOLFORD JUDITH A | | Taxpayer | WOLFORD JUDITH A | |
| Owner | WOLFORD JUDITH A 373 MAY VALLEY RD SW NEW PHILADELPHIA OH 44663 | | | 373 MAY VALLEY RD SW NEW PHILADELPHIA OH 44663 | |
| Tax District | 11-DOVER TWP-GARAWAY SD | | Land Use | 500-RESIDENTIAL VACANT LAND | |
| School District | 7903-GARAWAY SD | | Class | Residential | |
| Neighborhood | 02900-DOVER TOWNSHIP | | Subdivision | | |
| Location | SW MAY VALLEY RD | | Legal | 3 8 12 N/2 NW .086A | |
| CD Year | | | 7.01 | Routing Number | 10010 |
| Acres | 0.0860 | Map Number | 10/26/2001 | Sales Amount | 153,000.00 |
| | | Sold | | | |

VALUE

| | | |
|-------------|-----------------------------|----------|
| District | 11-DOVER TWP-GARAWAY SD | |
| Land Use | 500-RESIDENTIAL VACANT LAND | |
| | Appraised | Assessed |
| Land | 1,030 | 360 |
| Improvement | 0 | 0 |
| Total | 1,030 | 360 |
| CAUV | N | 0 |
| Homestead | N | 0 |
| OOC | N | 0 |
| Taxable | 1,030 | 360 |

CURRENT CHARGES

| | | | | |
|-----------------|-----------|-------|--------|-------|
| Full Rate | 69.800000 | | | |
| Effective Rate | 40.473496 | | | |
| Qualifying Rate | 36.316395 | | | |
| | Prior | First | Second | Total |
| Tax | 0.00 | 6.59 | 6.59 | 13.18 |
| Special | 0.00 | 0.00 | 0.00 | 0.00 |
| Total | 0.00 | 6.59 | 6.59 | 13.18 |
| Paid | 0.00 | 6.59 | 6.59 | 13.18 |
| Due | 0.00 | 0.00 | 0.00 | 0.00 |

TRANSFER HISTORY

| Date | Buyer | Seller | Deed Type Volume / Page | Sales Amount Conveyance # | Valid Exempt | # of Properties |
|------------|-----------------------------------|------------------------------------|----------------------------|------------------------------|-----------------|-----------------|
| 10/26/2001 | Buyer: WOLFORD JUDITH A | Seller: LAYTON THOMAS L & THOMAS C | WARRANTY DEED 1034/1017 | 153,000.00 1720 | N | 2 |
| 05/30/2000 | Buyer: LAYTON THOMAS L & THOMAS C | Seller: HENDERSON CAROLE K | JOINT SURVIVORSHIP 0/0 | 130,000.00 780 | N | 2 |
| 05/24/2000 | Buyer: HENDERSON CAROLE K | Seller: HENDERSON CAROLE K | MISCELLANEOUS 0/0 | 0.00 99999 | N | 1 |

LAND

| Type | Dimensions | Description | Value |
|--------------------------|------------|-------------|-------|
| RS3-RESIDUAL 6.000-9.999 | 0.0860 | Acres | 1,030 |
| | | Total | 1,030 |

Google Street View



Click any parcel for parcel details.




Parcel Disclaimer
Ruler
Legend




Map data ©2024 Imagery ©2024 Airbus, CNES / Airbus, Maxar Technologies, USDA/FPAC/GEO

200 ft

Report a map error

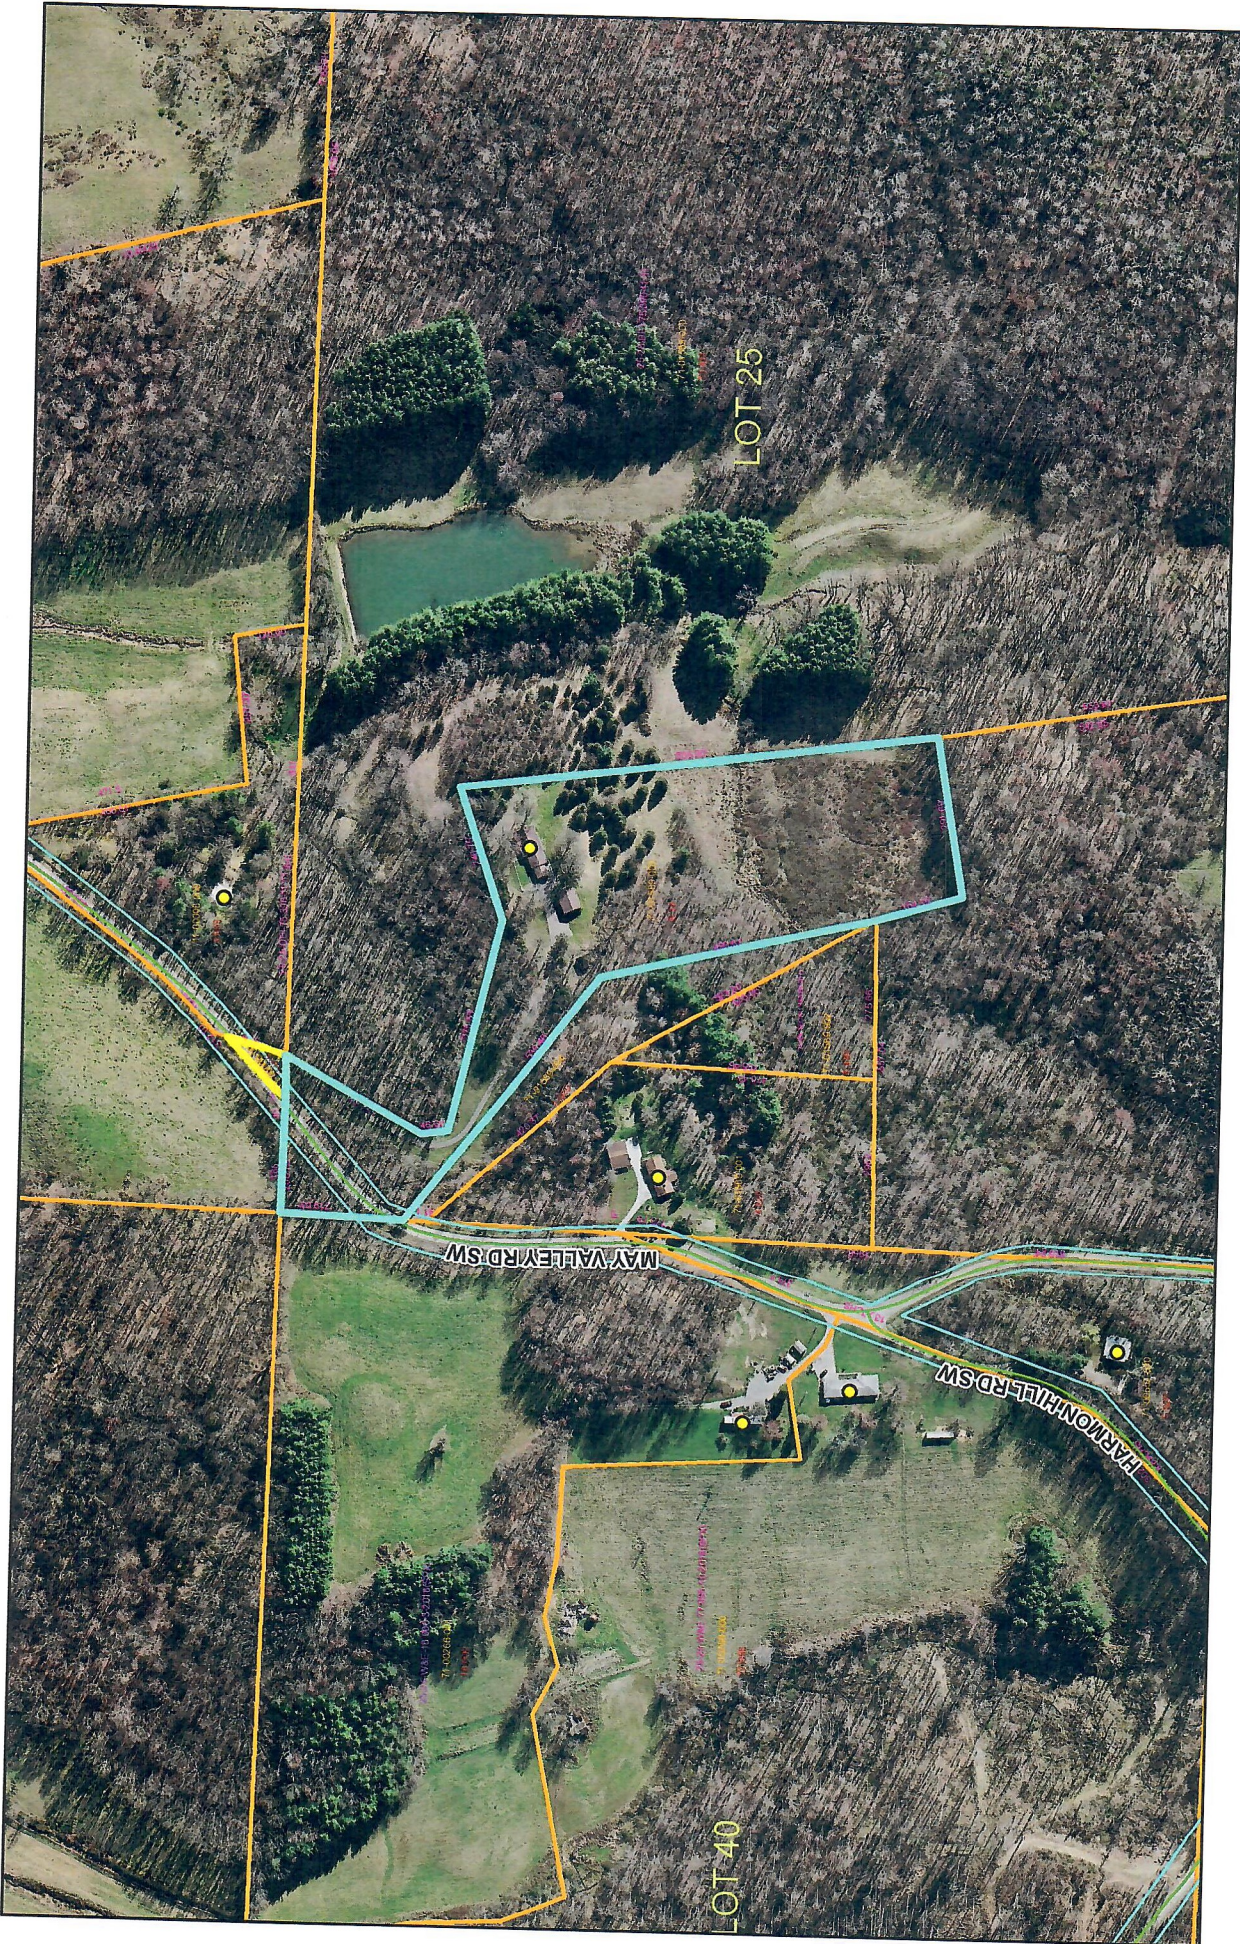


8/16/2024

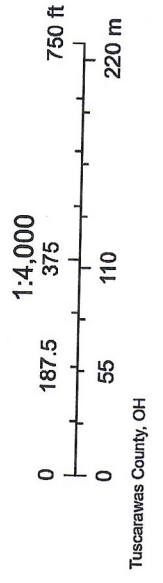




8/16/2024

1:500

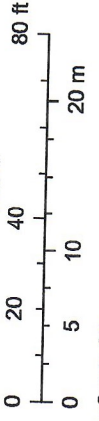

Tuscarawas County, OH

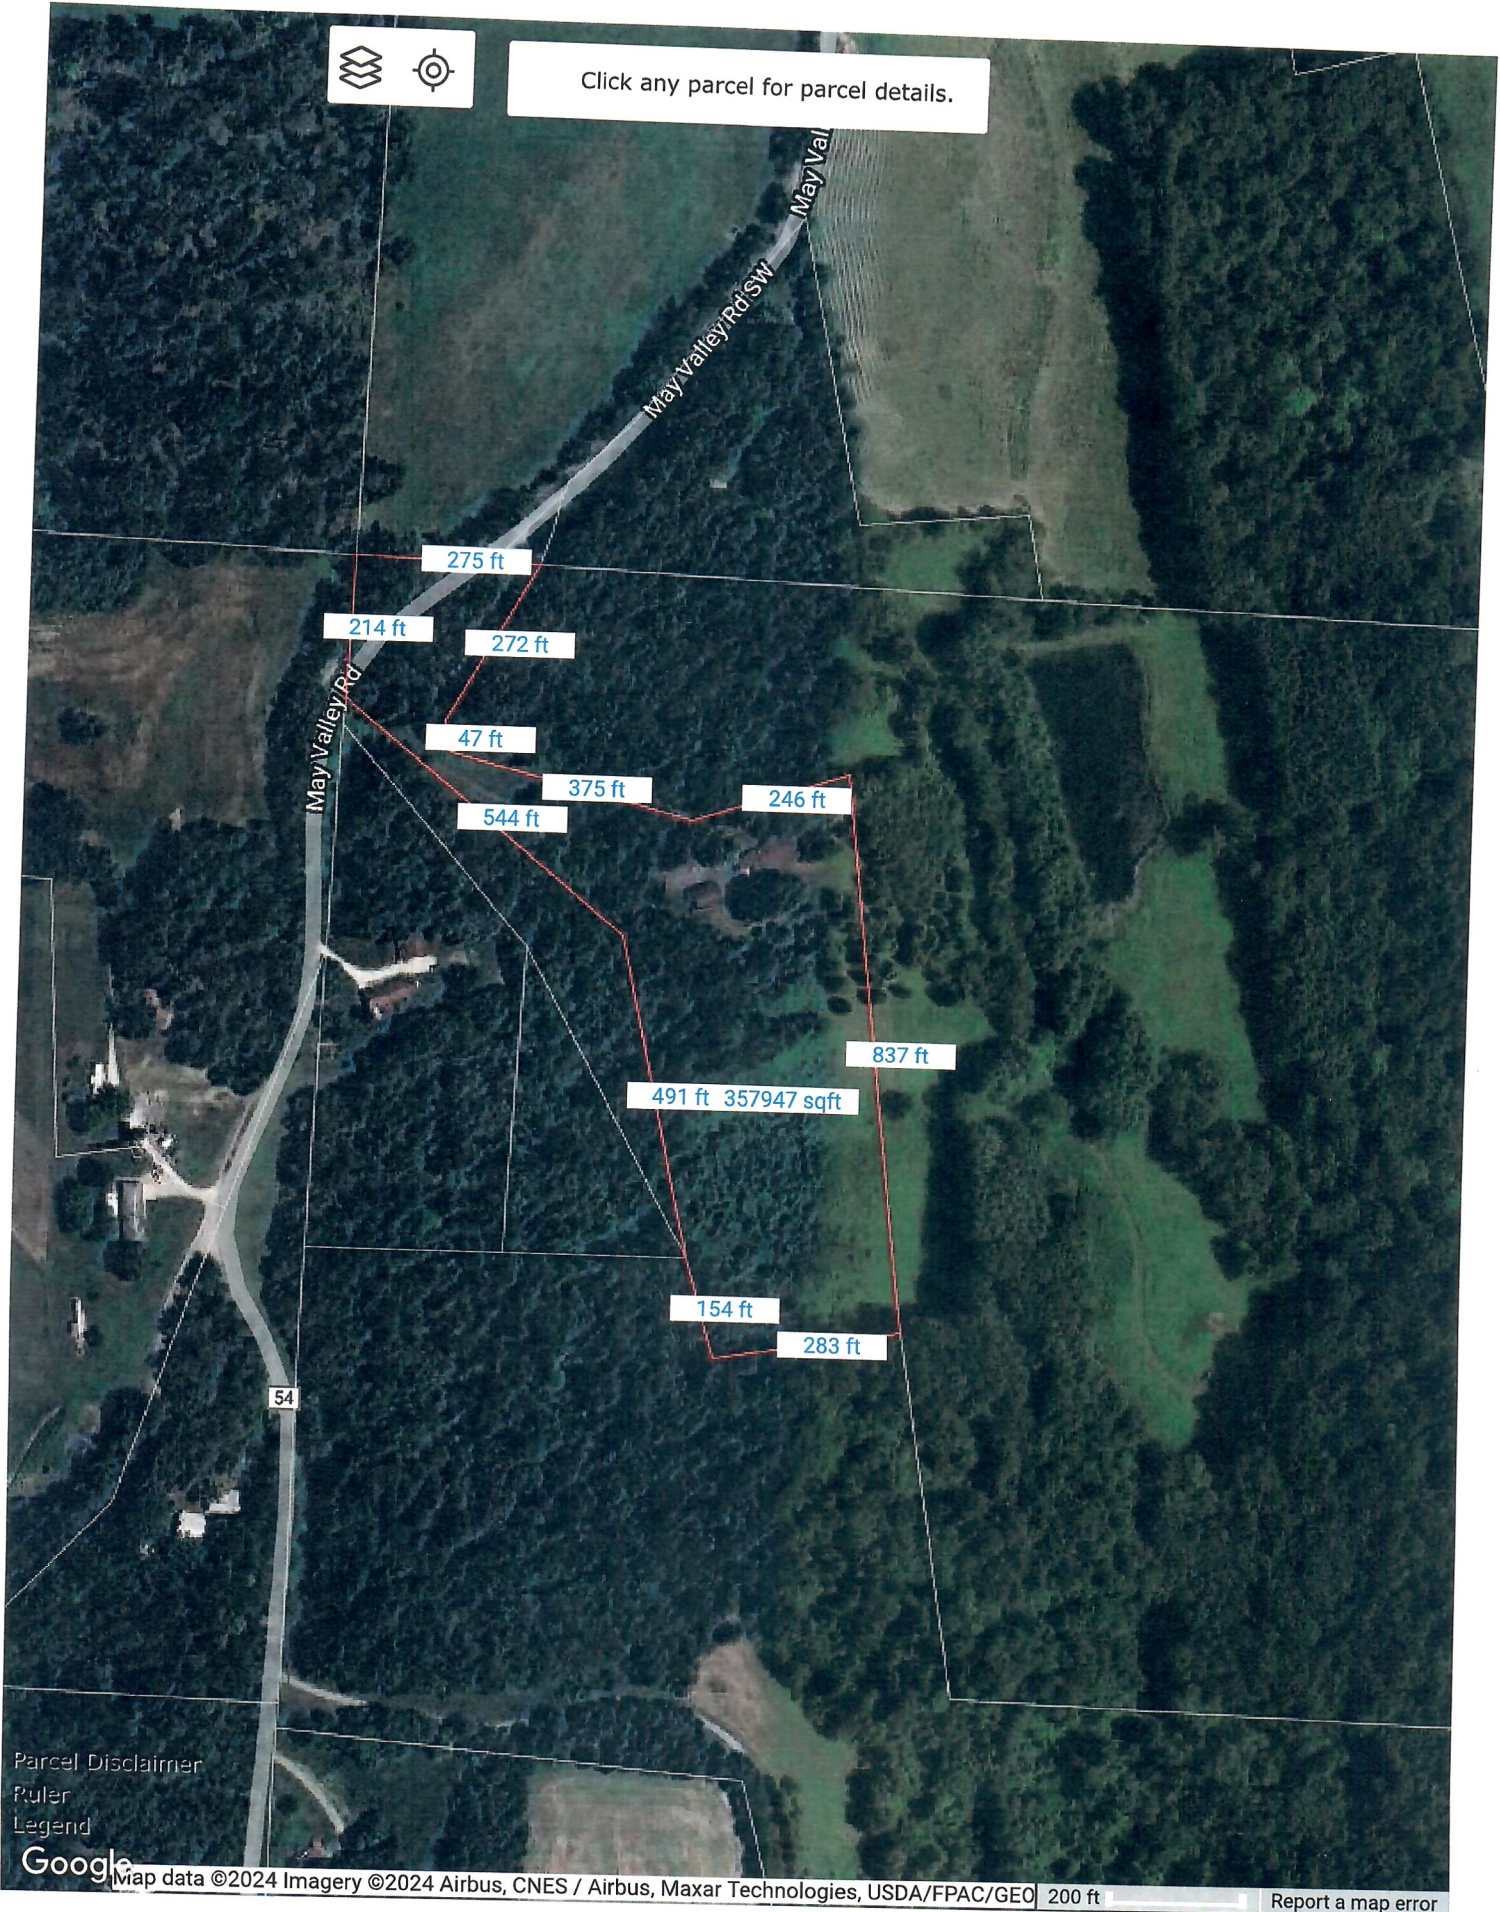



STATE OF OHIO
DEPARTMENT OF COMMERCE

Eff. 6/2022

RESIDENTIAL PROPERTY DISCLOSURE FORM

373 MAY Valley Rd SW

Purpose of Disclosure Form: This is a statement of certain conditions and information concerning the property actually known by the owner. An owner may or may not have lived at the property and unless the potential purchaser is informed in writing, the owner has no more information about the property than could be obtained by a careful inspection of the property by a potential purchaser. Unless the potential purchaser is otherwise informed, the owner has not conducted any inspection of generally inaccessible areas of the property. This form is required by Ohio Revised Code Section 5302.30.

THIS FORM IS NOT A WARRANTY OF ANY KIND BY THE OWNER OR BY ANY AGENT OR SUBAGENT REPRESENTING THE OWNER. THIS FORM IS NOT A SUBSTITUTE FOR ANY INSPECTIONS. **POTENTIAL PURCHASERS ARE ENCOURAGED TO OBTAIN THEIR OWN PROFESSIONAL INSPECTION(S).**

Owner's Statement: The statements contained in this form are made by the owner and are not the statements of the owner's agent or subagent. The statements contained in this form are provided by the owner only to potential purchasers in a transfer made by the owner. The statements are not for purchasers in any subsequent transfers. The information contained in this disclosure form does not limit the obligation of the owner to disclose an item of information that is required by any other statute or law to be disclosed in the transfer of residential real estate.

OWNER INSTRUCTIONS

Instructions to Owner: (1) Answer ALL questions. (2) Report known conditions affecting the property. (3) Attach additional pages with your signature if additional space is needed. (4) Complete this form yourself. (5) If some items do not apply to your property, write NA (not applicable). If the item to be disclosed is not within your actual knowledge, indicate Unknown.

X Owner's Initials JM Date 8/14/2024
Owner's Initials _____ Date _____

Purchaser's Initials _____ Date _____
Purchaser's Initials _____ Date _____



Eff. 06/2022

STATE OF OHIO DEPARTMENT OF COMMERCE

RESIDENTIAL PROPERTY DISCLOSURE FORM

Pursuant to section 5302.30 of the Revised Code and rule 1301:5-6-10 of the Administrative Code.

TO BE COMPLETED BY OWNER (Please Print)

Property Address: 373 May Valley Rd SW

Owners Name(s): Judith A Mayer

Date: 8-14, 20 24

Owner [] is [X] is not occupying the property. If owner is occupying the property, since what date: July 22, 2024

THE FOLLOWING STATEMENTS OF THE OWNER ARE BASED ON OWNER'S ACTUAL KNOWLEDGE

A) WATER SUPPLY: The source of water supply to the property is (check appropriate boxes):

- Public Water Service, Private Water Service, Private Well, Shared Well, Holding Tank, Cistern, Spring, Pond, Unknown, Other

Do you know of any current leaks, backups or other material problems with the water supply system or quality of the water? [X] No

Is the quantity of water sufficient for your household use? (NOTE: water usage will vary from household to household) [X] Yes [] No

B) SEWER SYSTEM: The nature of the sanitary sewer system servicing the property is (check appropriate boxes):

- Public Sewer, Leach Field, Unknown, Private Sewer, Aeration Tank, Other, Septic Tank, Filtration Bed

If not a public or private sewer, date of last inspection: Inspected By:

Do you know of any previous or current leaks, backups or other material problems with the sewer system servicing the property? [X] No

Information on the operation and maintenance of the type of sewage system serving the property is available from the department of health or the board of health of the health district in which the property is located.

C) ROOF: Do you know of any previous or current leaks or other material problems with the roof or rain gutters? [X] Yes [] No

If "Yes", please describe and indicate any repairs completed (but not longer than the past 5 years): WAS A LEAK ABOVE FIREPLACE - New Roof 2022 - NO MORE LEAK

D) WATER INTRUSION: Do you know of any previous or current water leakage, water accumulation, excess moisture or other defects to the property, including but not limited to any area below grade, basement or crawl space? [X] No

If "Yes", please describe and indicate any repairs completed: REPAIRS MADE IN CRAWL SPACE ABOVE GARAGE - WATER PROOFED 2016

Owner's Initials JM Date 8/14/2024

Purchaser's Initials Date

Property Address 373 May Valley Rd SW

Do you know of any water or moisture related damage to floors, walls or ceilings as a result of flooding; moisture seepage; moisture condensation; ice damming; sewer overflow/backup; or leaking pipes, plumbing fixtures, or appliances? Yes No
If "Yes", please describe and indicate any repairs completed: _____

Have you ever had the property inspected for mold by a qualified inspector? Yes No
If "Yes", please describe and indicate whether you have an inspection report and any remediation undertaken: _____

Purchaser is advised that every home contains mold. Some people are more sensitive to mold than others. If concerned about this issue, purchaser is encouraged to have a mold inspection done by a qualified inspector.

E) STRUCTURAL COMPONENTS (FOUNDATION, BASEMENT/CRAWL SPACE, FLOORS, INTERIOR AND EXTERIOR WALLS): Do you know of any previous or current movement, shifting, deterioration, material cracks/settling (other than visible minor cracks or blemishes) or other material problems with the foundation, basement/crawl space, floors, or interior/exterior walls?

Yes No If "Yes", please describe and indicate any repairs, alterations or modifications to control the cause or effect of any problem identified (but not longer than the past 5 years): _____

Do you know of any previous or current fire or smoke damage to the property? Yes No
If "Yes", please describe and indicate any repairs completed: _____

F) WOOD DESTROYING INSECTS/TERMITES: Do you know of any previous/current presence of any wood destroying insects/termites in or on the property or any existing damage to the property caused by wood destroying insects/termites?

Yes No
If "Yes", please describe and indicate any inspection or treatment (but not longer than the past 5 years): _____

G) MECHANICAL SYSTEMS: Do you know of any previous or current problems or defects with the following existing mechanical systems? If your property does not have the mechanical system, mark N/A (Not Applicable).

- | | | | | | | | |
|----------------------------|------------------------------|--|---|-------------------------------|------------------------------|--|---|
| 1)Electrical | <input type="checkbox"/> YES | <input checked="" type="checkbox"/> NO | <input type="checkbox"/> N/A | 8)Water softener | <input type="checkbox"/> YES | <input checked="" type="checkbox"/> NO | <input type="checkbox"/> N/A |
| 2)Plumbing (pipes) | <input type="checkbox"/> YES | <input checked="" type="checkbox"/> NO | <input type="checkbox"/> N/A | a. Is water softener leased? | <input type="checkbox"/> Yes | <input checked="" type="checkbox"/> No | |
| 3)Central heating | <input type="checkbox"/> YES | <input checked="" type="checkbox"/> NO | <input type="checkbox"/> N/A | 9)Security System | <input type="checkbox"/> YES | <input type="checkbox"/> NO | <input checked="" type="checkbox"/> N/A |
| 4)Central Air conditioning | <input type="checkbox"/> YES | <input checked="" type="checkbox"/> NO | <input type="checkbox"/> N/A | a. Is security system leased? | <input type="checkbox"/> Yes | <input type="checkbox"/> No | |
| 5)Sump pump | <input type="checkbox"/> YES | <input type="checkbox"/> NO | <input checked="" type="checkbox"/> N/A | 10)Central vacuum | <input type="checkbox"/> YES | <input type="checkbox"/> NO | <input checked="" type="checkbox"/> N/A |
| 6)Fireplace/chimney | <input type="checkbox"/> YES | <input checked="" type="checkbox"/> NO | <input type="checkbox"/> N/A | 11)Built in appliances | <input type="checkbox"/> YES | <input checked="" type="checkbox"/> NO | <input type="checkbox"/> N/A |
| 7)Lawn sprinkler | <input type="checkbox"/> YES | <input type="checkbox"/> NO | <input checked="" type="checkbox"/> N/A | 12)Other mechanical systems | <input type="checkbox"/> YES | <input checked="" type="checkbox"/> NO | <input type="checkbox"/> N/A |

If the answer to any of the above questions is "Yes", please describe and indicate any repairs to the mechanical system (but not longer than the past 5 years): MASCULATOR NEEDS REPLACED OR FIXED IN RESTROOM IN Addition ROOM

H) PRESENCE OF HAZARDOUS MATERIALS: Do you know of the previous or current presence of any of the below identified hazardous materials on the property?

- | | | | |
|---|------------------------------|-----------------------------|---|
| 1) Lead-Based Paint | <input type="checkbox"/> Yes | <input type="checkbox"/> No | <input checked="" type="checkbox"/> Unknown |
| 2) Asbestos | <input type="checkbox"/> Yes | <input type="checkbox"/> No | <input checked="" type="checkbox"/> Unknown |
| 3) Urea-Formaldehyde Foam Insulation | <input type="checkbox"/> Yes | <input type="checkbox"/> No | <input checked="" type="checkbox"/> Unknown |
| 4) Radon Gas | <input type="checkbox"/> Yes | <input type="checkbox"/> No | <input checked="" type="checkbox"/> Unknown |
| a. If "Yes", indicate level of gas if known | _____ | | |
| 5) Other toxic or hazardous substances | <input type="checkbox"/> Yes | <input type="checkbox"/> No | <input checked="" type="checkbox"/> Unknown |

If the answer to any of the above questions is "Yes", please describe and indicate any repairs, remediation or mitigation to the property: _____

Owner's Initials JM Date 8/14/2024
Owner's Initials _____ Date _____

Purchaser's Initials _____ Date _____
Purchaser's Initials _____ Date _____

Property Address 373 May Valley Rd SW

I) UNDERGROUND STORAGE TANKS/WELLS: Do you know of any underground storage tanks (existing or removed), oil or natural gas wells (plugged or unplugged), or abandoned water wells on the property? Yes No
If "Yes", please describe: _____

Do you know of any oil, gas, or other mineral right leases on the property? Yes No Seller DOES NOT OWN MINERAL RIGHTS

Purchaser should exercise whatever due diligence purchaser deems necessary with respect to oil, gas, and other mineral rights. Information may be obtained from records contained within the recorder's office in the county where the property is located.

J) FLOOD PLAIN/LAKE ERIE COASTAL EROSION AREA:
Is the property located in a designated flood plain? Yes No Unknown

Is the property or any portion of the property included in a Lake Erie Coastal Erosion Area? Yes No Unknown

K) DRAINAGE/EROSION: Do you know of any previous or current flooding, drainage, settling or grading or erosion problems affecting the property? Yes No
If "Yes", please describe and indicate any repairs, modifications or alterations to the property or other attempts to control any problems (but not longer than the past 5 years): _____

L) ZONING/CODE VIOLATIONS/ASSESSMENTS/HOMEOWNERS' ASSOCIATION: Do you know of any violations of building or housing codes, zoning ordinances affecting the property or any nonconforming uses of the property? Yes No
If "Yes", please describe: _____

Is the structure on the property designated by any governmental authority as a historic building or as being located in an historic district? (NOTE: such designation may limit changes or improvements that may be made to the property). Yes No
If "Yes", please describe: _____

Do you know of any recent or proposed assessments, fees or abatements, which could affect the property? Yes No
If "Yes", please describe: _____

List any assessments paid in full (date/amount) _____
List any current assessments: _____ monthly fee _____ Length of payment (years _____ months _____)

Do you know of any recent or proposed rules or regulations of, or the payment of any fees or charges associated with this property, including but not limited to a Community Association, SID, CID, LID, etc. Yes No
If "Yes", please describe (amount) _____

M) BOUNDARY LINES/ENCROACHMENTS/SHARED DRIVEWAY/PARTY WALLS: Do you know of any of the following conditions affecting the property?

- | | | | |
|---------------------------|---|---|---|
| 1) Boundary Agreement | <input type="checkbox"/> Yes <input checked="" type="checkbox"/> No | 4) Shared Driveway | <input type="checkbox"/> Yes <input checked="" type="checkbox"/> No |
| 2) Boundary Dispute | <input type="checkbox"/> Yes <input checked="" type="checkbox"/> No | 5) Party Walls | <input type="checkbox"/> Yes <input checked="" type="checkbox"/> No |
| 3) Recent Boundary Change | <input type="checkbox"/> Yes <input checked="" type="checkbox"/> No | 6) Encroachments From or on Adjacent Property | <input type="checkbox"/> Yes <input checked="" type="checkbox"/> No |
- If the answer to any of the above questions is "Yes", please describe: _____

N) OTHER KNOWN MATERIAL DEFECTS: The following are other known material defects in or on the property: _____

For purposes of this section, material defects would include any non-observable physical condition existing on the property that could be dangerous to anyone occupying the property or any non-observable physical condition that could inhibit a person's use of the property.

Owner's Initials OM Date 8/14/2024
Owner's Initials _____ Date _____

Purchaser's Initials _____ Date _____
Purchaser's Initials _____ Date _____

Property Address 373 May Valley Rd SW

CERTIFICATION OF OWNER

Owner certifies that the statements contained in this form are made in good faith and based on his/her actual knowledge as of the date signed by the Owner. Owner is advised that the information contained in this disclosure form does not limit the obligation of the owner to disclose an item of information that is required by any other statute or law or that may exist to preclude fraud, either by misrepresentation, concealment or nondisclosure in a transaction involving the transfer of residential real estate.

OWNER: X Judith A Meyer

DATE: X 8-14-2024

OWNER: _____

DATE: _____

RECEIPT AND ACKNOWLEDGEMENT OF POTENTIAL PURCHASERS

Potential purchasers are advised that the owner has no obligation to update this form but may do so according to Revised Code Section 5302.30(G). Pursuant to Ohio Revised Code Section 5302.30(K), if this form is not provided to you prior to the time you enter into a purchase contract for the property, you may rescind the purchase contract by delivering a signed and dated document of rescission to Owner or Owner's agent, provided the document of rescission is delivered *prior* to all three of the following dates: 1) the date of closing; 2) 30 days after the Owner accepted your offer; and 3) within 3 business days following your receipt or your agent's receipt of this form or an amendment of this form.

Owner makes no representations with respect to any offsite conditions. Purchaser should exercise whatever due diligence purchaser deems necessary with respect to offsite issues that may affect purchaser's decision to purchase the property.

Purchaser should exercise whatever due diligence purchaser deems necessary with respect to Ohio's Sex Offender Registration and Notification Law (commonly referred to as "Megan's Law"). This law requires the local Sheriff to provide written notice to neighbors if a sex offender resides or intends to reside in the area. The notice provided by the Sheriff is a public record and is open to inspection under Ohio's Public Records Law. If concerned about this issue, purchaser assumes responsibility to obtain information from the Sheriff's office regarding the notices they have provided pursuant to Megan's Law.

Purchaser should exercise whatever due diligence purchaser deems necessary with respect to abandoned underground mines. If concerned about this issue, purchaser assumes responsibility to obtain information from the Ohio Department of Natural Resources. The Department maintains an online map of known abandoned underground mines on their website at www.dnr.state.oh.us.

Purchaser should exercise whatever due diligence purchaser deems necessary with respect to the potential presence of hazardous materials (Radon Gas, lead pipes, toxic mold, etc.) that may affect the purchaser's decision to purchase the property. See Appendix A for a list of resources.

I/WE ACKNOWLEDGE RECEIPT OF A COPY OF THIS DISCLOSURE FORM AND UNDERSTAND THAT THE STATEMENTS ARE MADE BASED ON THE OWNERS ACTUAL KNOWLEDGE AS OF THE DATE SIGNED BY THE OWNER.

My/Our Signature below does not constitute approval of any disclosed condition as represented herein by the owner.

PURCHASER: _____ DATE: _____

PURCHASER: _____ DATE: _____



AGENCY DISCLOSURE STATEMENT

The real estate agent who is providing you with this form is required to do so by Ohio law. You will not be bound to pay the agent or the agent's brokerage by merely signing this form. Instead, the purpose of this form is to confirm that you have been advised of the role of the agent(s) in the transaction proposed below. (For purposes of this form, the term "seller" includes a landlord and the term "buyer" includes a tenant.)

Property Address: 373 May Valley Rd SW
 Buyer(s): _____
 Seller(s): Judy Wolford

I. TRANSACTION INVOLVING TWO AGENTS IN TWO DIFFERENT BROKERAGES

The buyer will be represented by _____ AGENT(S) _____, and _____ BROKERAGE _____.
 The seller will be represented by _____ AGENT(S) _____, and _____ BROKERAGE _____.

II. TRANSACTION INVOLVING TWO AGENTS IN THE SAME BROKERAGE

If two agents in the real estate brokerage _____ represent both the buyer and the seller, check the following relationship that will apply:

- Agent(s) _____ work(s) for the buyer and Agent(s) _____ work(s) for the seller. Unless personally involved in the transaction, the principal broker and managers will be "dual agents," which is further explained on the back of this form. As dual agents they will maintain a neutral position in the transaction and they will protect all parties' confidential information.
- Every agent in the brokerage represents every "client" of the brokerage. Therefore, agents _____ and _____ will be working for both the buyer and seller as "dual agents." Dual agency is explained on the back of this form. As dual agents they will maintain a neutral position in the transaction and they will protect all parties' confidential information. Unless indicated below, neither the agent(s) nor the brokerage acting as a dual agent in this transaction has a personal, family or business relationship with either the buyer or seller. *If such a relationship does exist, explain:* _____

III. TRANSACTION INVOLVING ONLY ONE REAL ESTATE AGENT

Agent(s) Ryan Walker / Vicki Chant and real estate brokerage McIntire Realty will

- be "dual agents" representing both parties in this transaction in a neutral capacity. Dual agency is further explained on the back of this form. As dual agents they will maintain a neutral position in the transaction and they will protect all parties' confidential information. Unless indicated below, neither the agent(s) nor the brokerage acting as a dual agent in this transaction has a personal, family or business relationship with either the buyer or seller. *If such a relationship does exist, explain:* _____
- represent only the (check one) seller or buyer in this transaction as a client. The other party is not represented and agrees to represent his/her own best interest. Any information provided the agent may be disclosed to the agent's client.

CONSENT

I (we) consent to the above relationships as we enter into this real estate transaction. If there is a dual agency in this transaction, I (we) acknowledge reading the information regarding dual agency explained on the back of this form.

BUYER/TENANT _____ DATE _____

Judith A. Magee 8/14/2024
 SELLER/LANDLORD _____ DATE _____

BUYER/TENANT _____ DATE _____

SELLER/LANDLORD _____ DATE _____

Disclosure of Information on Lead-Based Paint and/or Lead-Based Paint Hazards

Property Address 373 May Valley Rd SW

Lead Warning Statement

Every purchaser of any interest in residential real property on which a residential dwelling was built prior to 1978 is notified that such property may present exposure to lead from lead-based paint that may place young children at risk of developing lead poisoning. Lead poisoning in young children may produce permanent neurological damage, including learning disabilities, reduced intelligence quotient, behavioral problems, and impaired memory. Lead poisoning also poses a particular risk to pregnant women. The seller of any interest in residential real property is required to provide the buyer with any information on lead-based paint hazards from risk assessments or inspections in the seller's possession and notify the buyer of any known lead-based paint hazards. A risk assessment or inspection for possible lead-based paint hazards is recommended prior to purchase.

Seller's Disclosure

- (a) Presence of lead-based paint and/or lead-based paint hazards (check (i) or (ii) below):
 - (i) Known lead-based paint and/or lead-based paint hazards are present in the housing (explain).
 - (ii) Seller has no knowledge of lead-based paint and/or lead-based paint hazards in the housing.
- (b) Records and reports available to the seller (check (i) or (ii) below):
 - (i) Seller has provided the purchaser with all available records and reports pertaining to lead-based paint and/or lead-based paint hazards in the housing (list documents below).
 - (ii) Seller has no reports or records pertaining to lead-based paint and/or lead-based paint hazards in the housing.

Purchaser's Acknowledgment (initial)

- (c) Purchaser has received copies of all information listed above.
- (d) Purchaser has received the pamphlet *Protect Your Family from Lead in Your Home*.
- (e) Purchaser has (check (i) or (ii) below):
 - (i) received a 10-day opportunity (or mutually agreed upon period) to conduct a risk assessment or inspection for the presence of lead-based paint and/or lead-based paint hazards; or
 - (ii) waived the opportunity to conduct a risk assessment or inspection for the presence of lead-based paint and/or lead-based paint hazards.

Agent's Acknowledgment (initial)

- (f) RW Agent has informed the seller of the seller's obligations under 42 U.S.C. 4852(d) and is aware of his/her responsibility to ensure compliance.

Certification of Accuracy

The following parties have reviewed the information above and certify, to the best of their knowledge, that the information they have provided is true and accurate.

| | | | |
|-----------|------|------------------------|------------------|
| Seller | Date | <u>Judith A. Meyer</u> | <u>8/14/2024</u> |
| Purchaser | Date | | |
| Agent | Date | | |